


**LEGEND**

- PWR-PRIM EXISTING 230kV TRANSMISSION LINE
- PWR-PRIM EXISTING 138kV TRANSMISSION LINE
- PWR-PRIM EXISTING 72kV TRANSMISSION LINE
- PWR-PRIM EXISTING OVERHEAD DISTRIBUTION LINE
- PWR-UG EXISTING UNDERGROUND DISTRIBUTION LINE
- SPC-FIBRE EXISTING SPC FIBRE OPTIC CABLE
- PIPELINE EXISTING PIPELINE
- EXISTING DISTRIBUTION POLE
- ⊠ EXISTING TRANSMISSION STRUCTURE
- - - TD4 LINE REBUILD CENTERLINE
- - - TD4 LINE REBUILD ALTERNATE CENTERLINE
- - - TD4 LINE REBUILD ALTERNATE CENTERLINE
- PROPOSED TD4 ROW (30m)
- OVERLAPPING TD4 ROW (30m)

**CONSTRAINTS**

- CROWN LAND

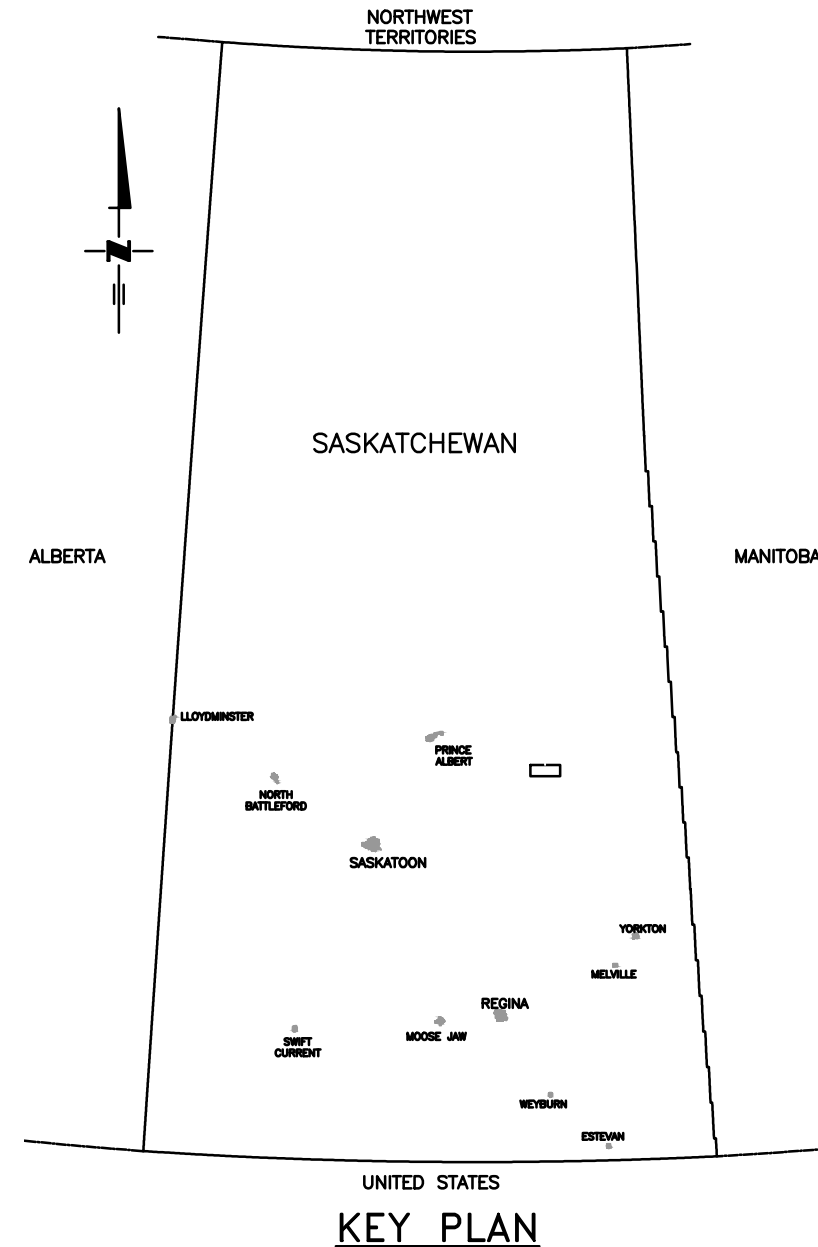

**IMAGERY INFO:**  
 SGIC ORTHOPHOTO 60cm RESOLUTION  
 WMS CONNECTION

**DISCLAIMER**  
 THIS DRAWING WAS PREPARED FOR SASKATCHEWAN POWER CORPORATION ("SaskPower") FOR ITS SPECIFIC INTERNAL PURPOSES ONLY. SaskPower DOES NOT WARRANT THAT THE DRAWING IS COMPLETE, ACCURATE OR CORRECT, NOR DOES IT WARRANT THAT THE DRAWING IS REPRESENTATIVE OF MATTERS DEPICTED THEREIN AS AT THE DATE OF THE REPRESENTATIONS OR WARRANTIES WITH REGARD TO THE ADEQUACY OR SUITABILITY OF THIS DRAWING FOR ANY PURPOSE WHATSOEVER.  
 SaskPower SHALL NOT BE RESPONSIBLE OR LIABLE TO ANY PERSON IN RESPECT OF ANY LOSS, DAMAGE OR INJURY WHETHER DIRECT OR INDIRECT, ARISING OUT OF THE USE OF OR RELIANCE ON THIS DRAWING, IN WHOLE OR IN PART.

NOT FOR CONSTRUCTION

AutoCAD

DESIGNED BY S. PILUK DRAWN BY C. ISAAC APPR'D BY S. PILUK SEALED BY N/A DATE (Y-M-D) 2022-03-29 -SPLIT UP TD4 INTO 3 PHASES. -RENUMBERED MAP-BOOK SHEETS. -UPDATED POTENTIAL LINE REBUILD ROUTES.	<b>ENGINEERING SEAL.</b>	<b>DRAFTING DEPT.</b> DRAWN BY C. ISAAC CHECKED BY DATE (Y-M-D) 2021-07-15  <b>DESIGN DEPT.</b> DESIGNED BY S. PILUK CHECKED BY APPROVED BY S. PILUK SEALED BY N/A DATE (Y-M-D) 2021-07-19	<b>SaskPower</b> INTERNAL USE ONLY EXISTING 72kV TD4 LINE REBUILD TISDALE TO PRAIRIE RIVER AREA PHASE 1 - STR# 1-234 KEY PLAN TD4 REBUILD - P/8993	AUTOCAD SOURCE FILENAME: TD4_MAPBOOK_PHASE_1.DWG PLOT DATE: 2022-05-16 PAPER: D PLOT TIME: 11:41 AM PLOTTED BY: CISAAC SCALE: 1:40,000 DRAWING No. TD4 MAPBOOK SHEET 1 OF 1 REV. A
--	--------------------------	--	---	---