


CONDIE TO EVRAZ TRANSMISSION LINE PROJECT – PREFERRED ROUTE

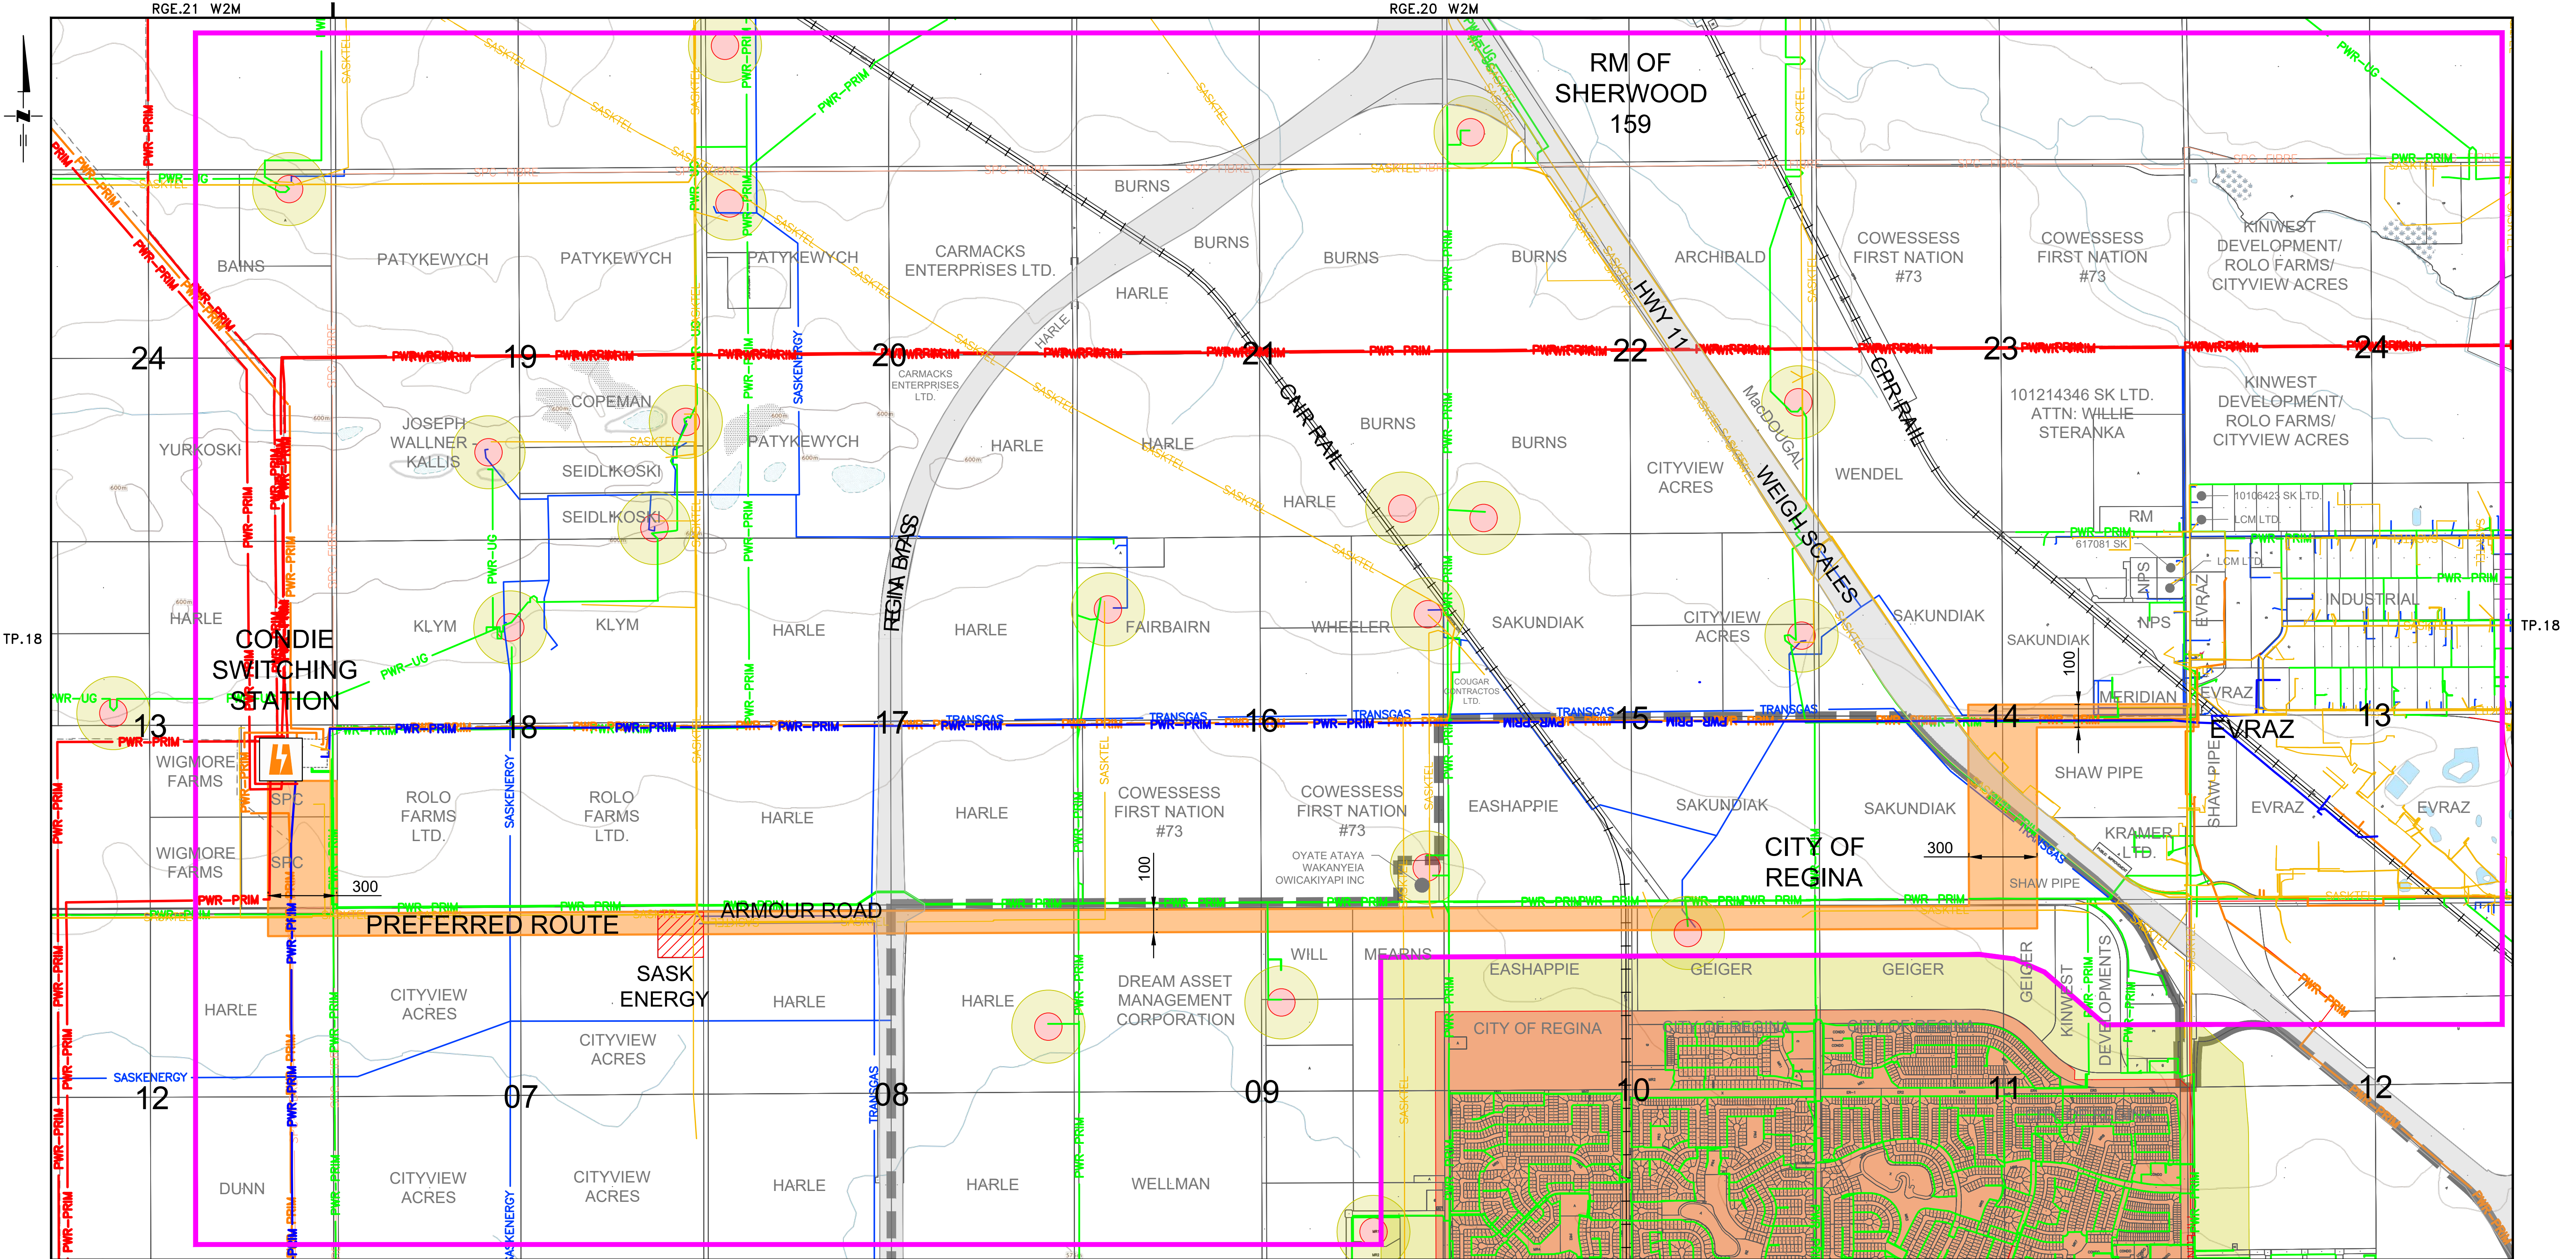

EXISTING KNOWN FACILITIES

- PWR-PRIM EXISTING 230kV OVERHEAD TRANSMISSION LINE
- PWR-PRIM EXISTING 138kV OVERHEAD TRANSMISSION LINE
- PWR-PRIM EXISTING 72kV OVERHEAD TRANSMISSION LINE
- PWR-PRIM EXISTING OVERHEAD DISTRIBUTION LINE
- PWR-UG EXISTING UNDERGROUND DISTRIBUTION LINE
- SPC-FIBRE EXISTING SPC FIBRE OPTIC CABLE
- PIPELINE EXISTING PIPELINE
- EXISTING RAILWAY
- EXISTING HIGHWAYS BOUNDARY

EXISTING KNOWN FACILITIES (CONTINUED)

- SASKENERGY EXISTING SASKENERGY L.P. NATURAL GAS PIPELINE
- TRANSAS PROPOSED TRANSAS H.P. NATURAL GAS PIPELINE
- SASKTEL EXISTING SASKTEL COMMUNICATION LINE
- EXISTING RURAL/URBAN MUNICIPALITY BOUNDARY
- STUDY AREA
- OCCUPIED RURAL RESIDENCE (RED DENOTES 60m MINIMUM AVOIDANCE BUFFER) (YELLOW DENOTES 160m AVOIDANCE BUFFER)
- SASKENERGY

PREFERRED ROUTE CORRIDOR

- PREFERRED ROUTE – ARMOUR ROAD ROAD ALLOWANCE

BASE MAP SOURCE
Base Map: Natural Resources Canada – Topographic CanVec Series
Record Modified: 2017-12-12
Licence Link: <https://open.canada.ca/en/open-government-licence-canada>

DISCLAIMER
THIS DRAWING WAS PREPARED FOR SASKATCHEWAN POWER CORPORATION ("SaskPower"). SaskPower DOES NOT WARRANT THAT THE DRAWING IS COMPLETE, ACCURATE OR CORRECT, NOR DOES IT WARRANT THAT THE DRAWING IS REPRESENTATIVE OF MATTERS DEPICTED THEREIN AS AT THE DATE OF THE REPRESENTATIONS OR WARRANTIES WITH REGARD TO THE ADEQUACY OR SUITABILITY OF THIS DRAWING FOR ANY PURPOSE WHATSOEVER.
SaskPower SHALL NOT BE RESPONSIBLE OR LIABLE TO ANY PERSON IN RESPECT OF ANY LOSS, DAMAGE OR INJURY WHETHER DIRECT OR INDIRECT, ARISING OUT OF THE USE OF OR RELIANCE ON THIS DRAWING, IN WHOLE OR IN PART.